




NEUMANN
LEWIS
BUCHANAN
ARCHITECTS

4

Upperville
United
Methodist
Church
Pavilion
Concept
Studies

24 May 2018

COPYRIGHT © 2018

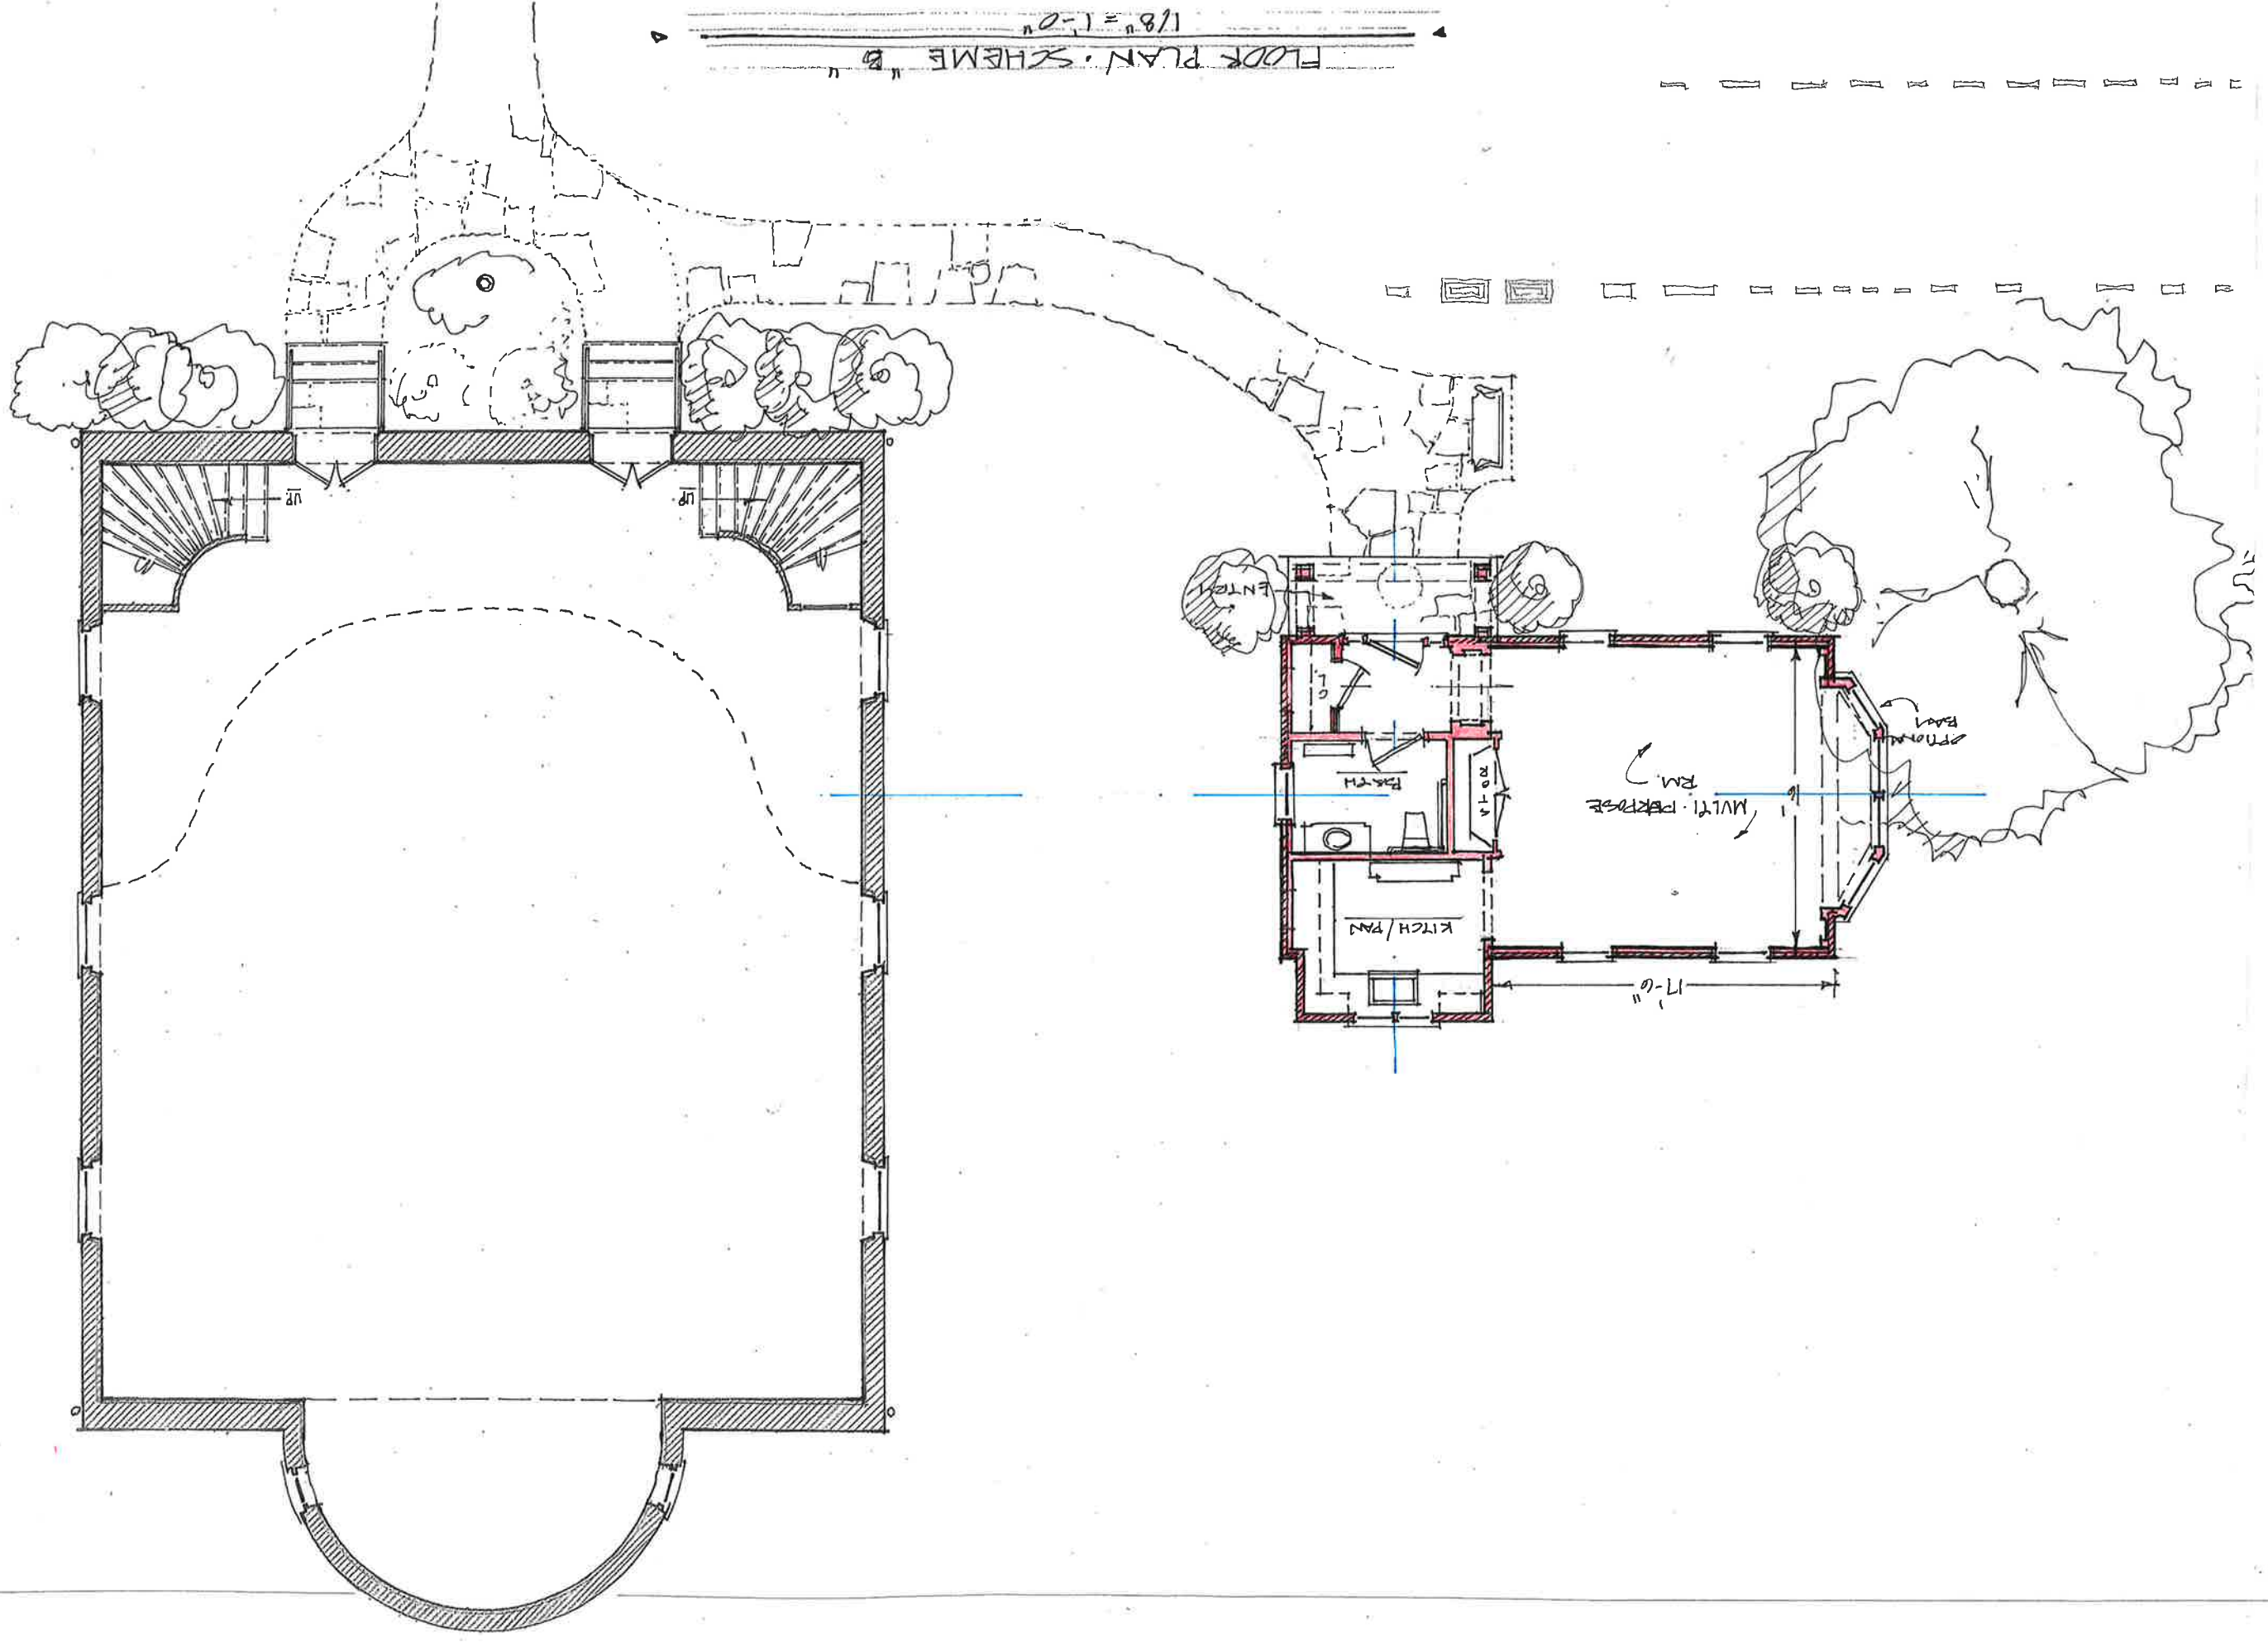



NEUMANN
LEWIS
BUCHANAN
ARCHITECTS


Upperville
United
Methodist
Church
Pavilion

Concept
Studies

5

24 May 2018

COPYRIGHT © 2018

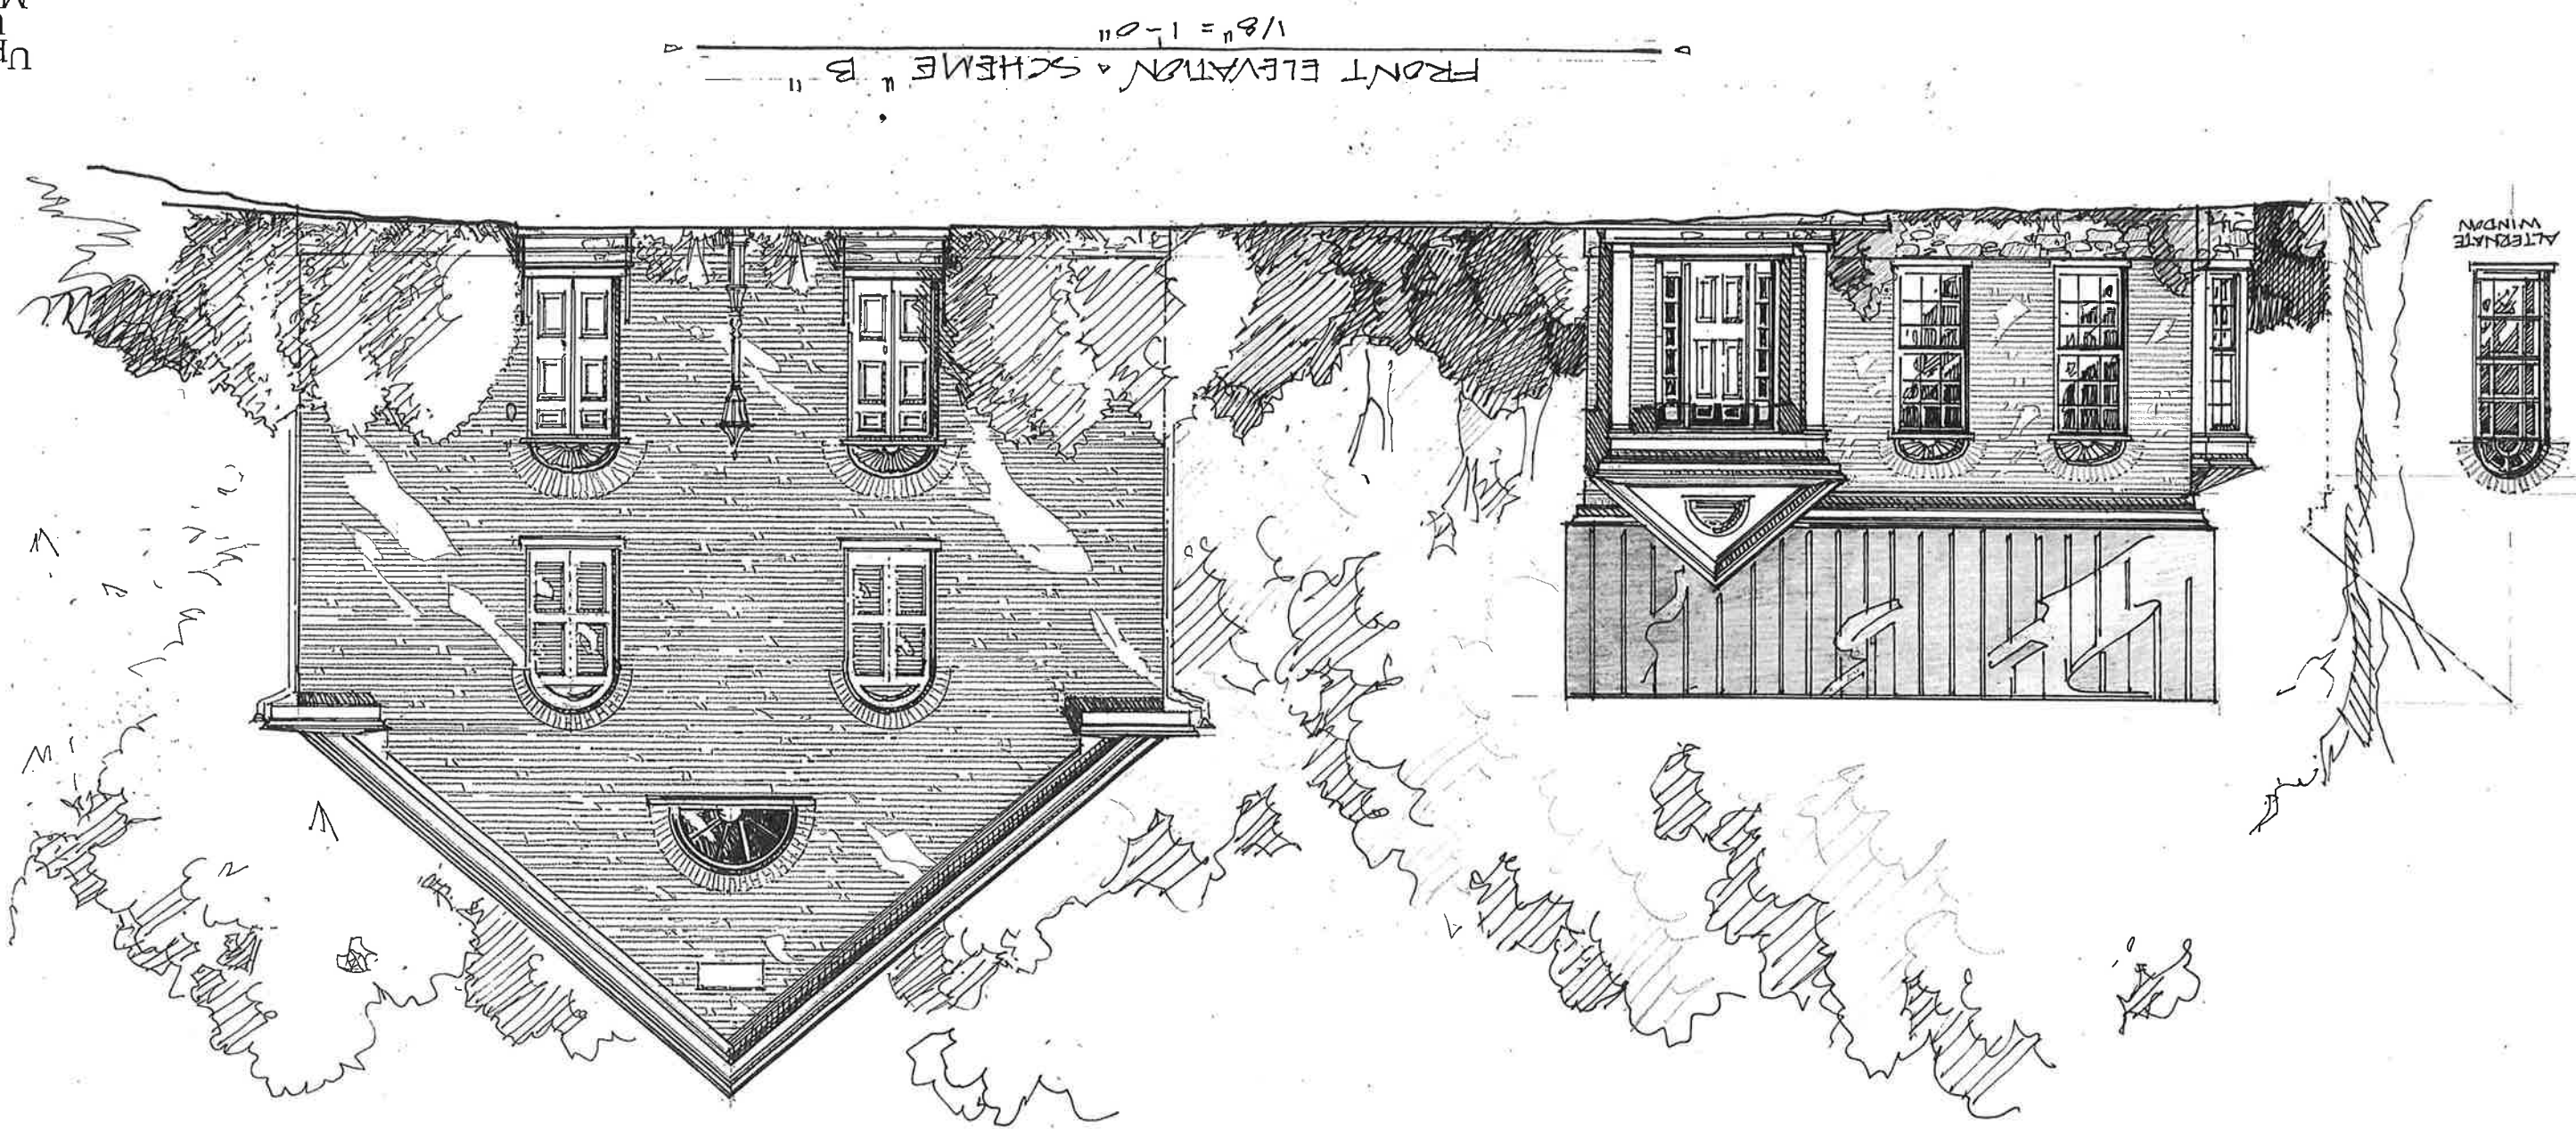

FRONT ELEVATION ^ SCHEME " B "
1/8" = 1'-0"

ALTERNATE
WINDOW

